


THESE PLANS ARE THE PROPERTY OF JAY HOLMAN DESIGN, L.L.C. AND ARE PROTECTED UNDER COMMON LAW COPYRIGHT. THESE PLANS ARE NOT TO BE REPRODUCED, CHANGED OR COPIED IN ANY MANNER. JAY HOLMAN DESIGN AND DRAFTING HEREBY GRANTS A LICENSE FOR A ONE TIME USE OF THIS PLAN. VERIFY ALL CONDITIONS AND DIMENSIONS AT THE JOB SITE AND NOTIFY THE DESIGNER OF ANY DIMENSIONAL ERRORS, OMISSIONS OR DISCREPANCIES BEFORE BEGINNING OR FABRICATING ANY WORK. DO NOT SCALE THESE DRAWINGS. 4/19/2022

LORENZ HERITAGE HOMES  
 LOT 5 BLOCK 5 - ADDINGTON FARMS II  
 22260 ADDINGTON COURT

**JAY HOLMAN**  
 DESIGN AND DRAFTING  
 2800 COLTRANE PLACE SUITE 3  
 EDMOND OKLAHOMA 405.715.1932

FRONT PORCH  
 189 SF  
 PATIO  
 384 SF  
 GARAGE(S)  
 894 SF

UPPER FRAME  
 569 SF  
 LOWER FRAME  
 2920 SF  
 TOTAL FRAME  
 3489 SF  
 TOTAL VENEER  
 3601 SF

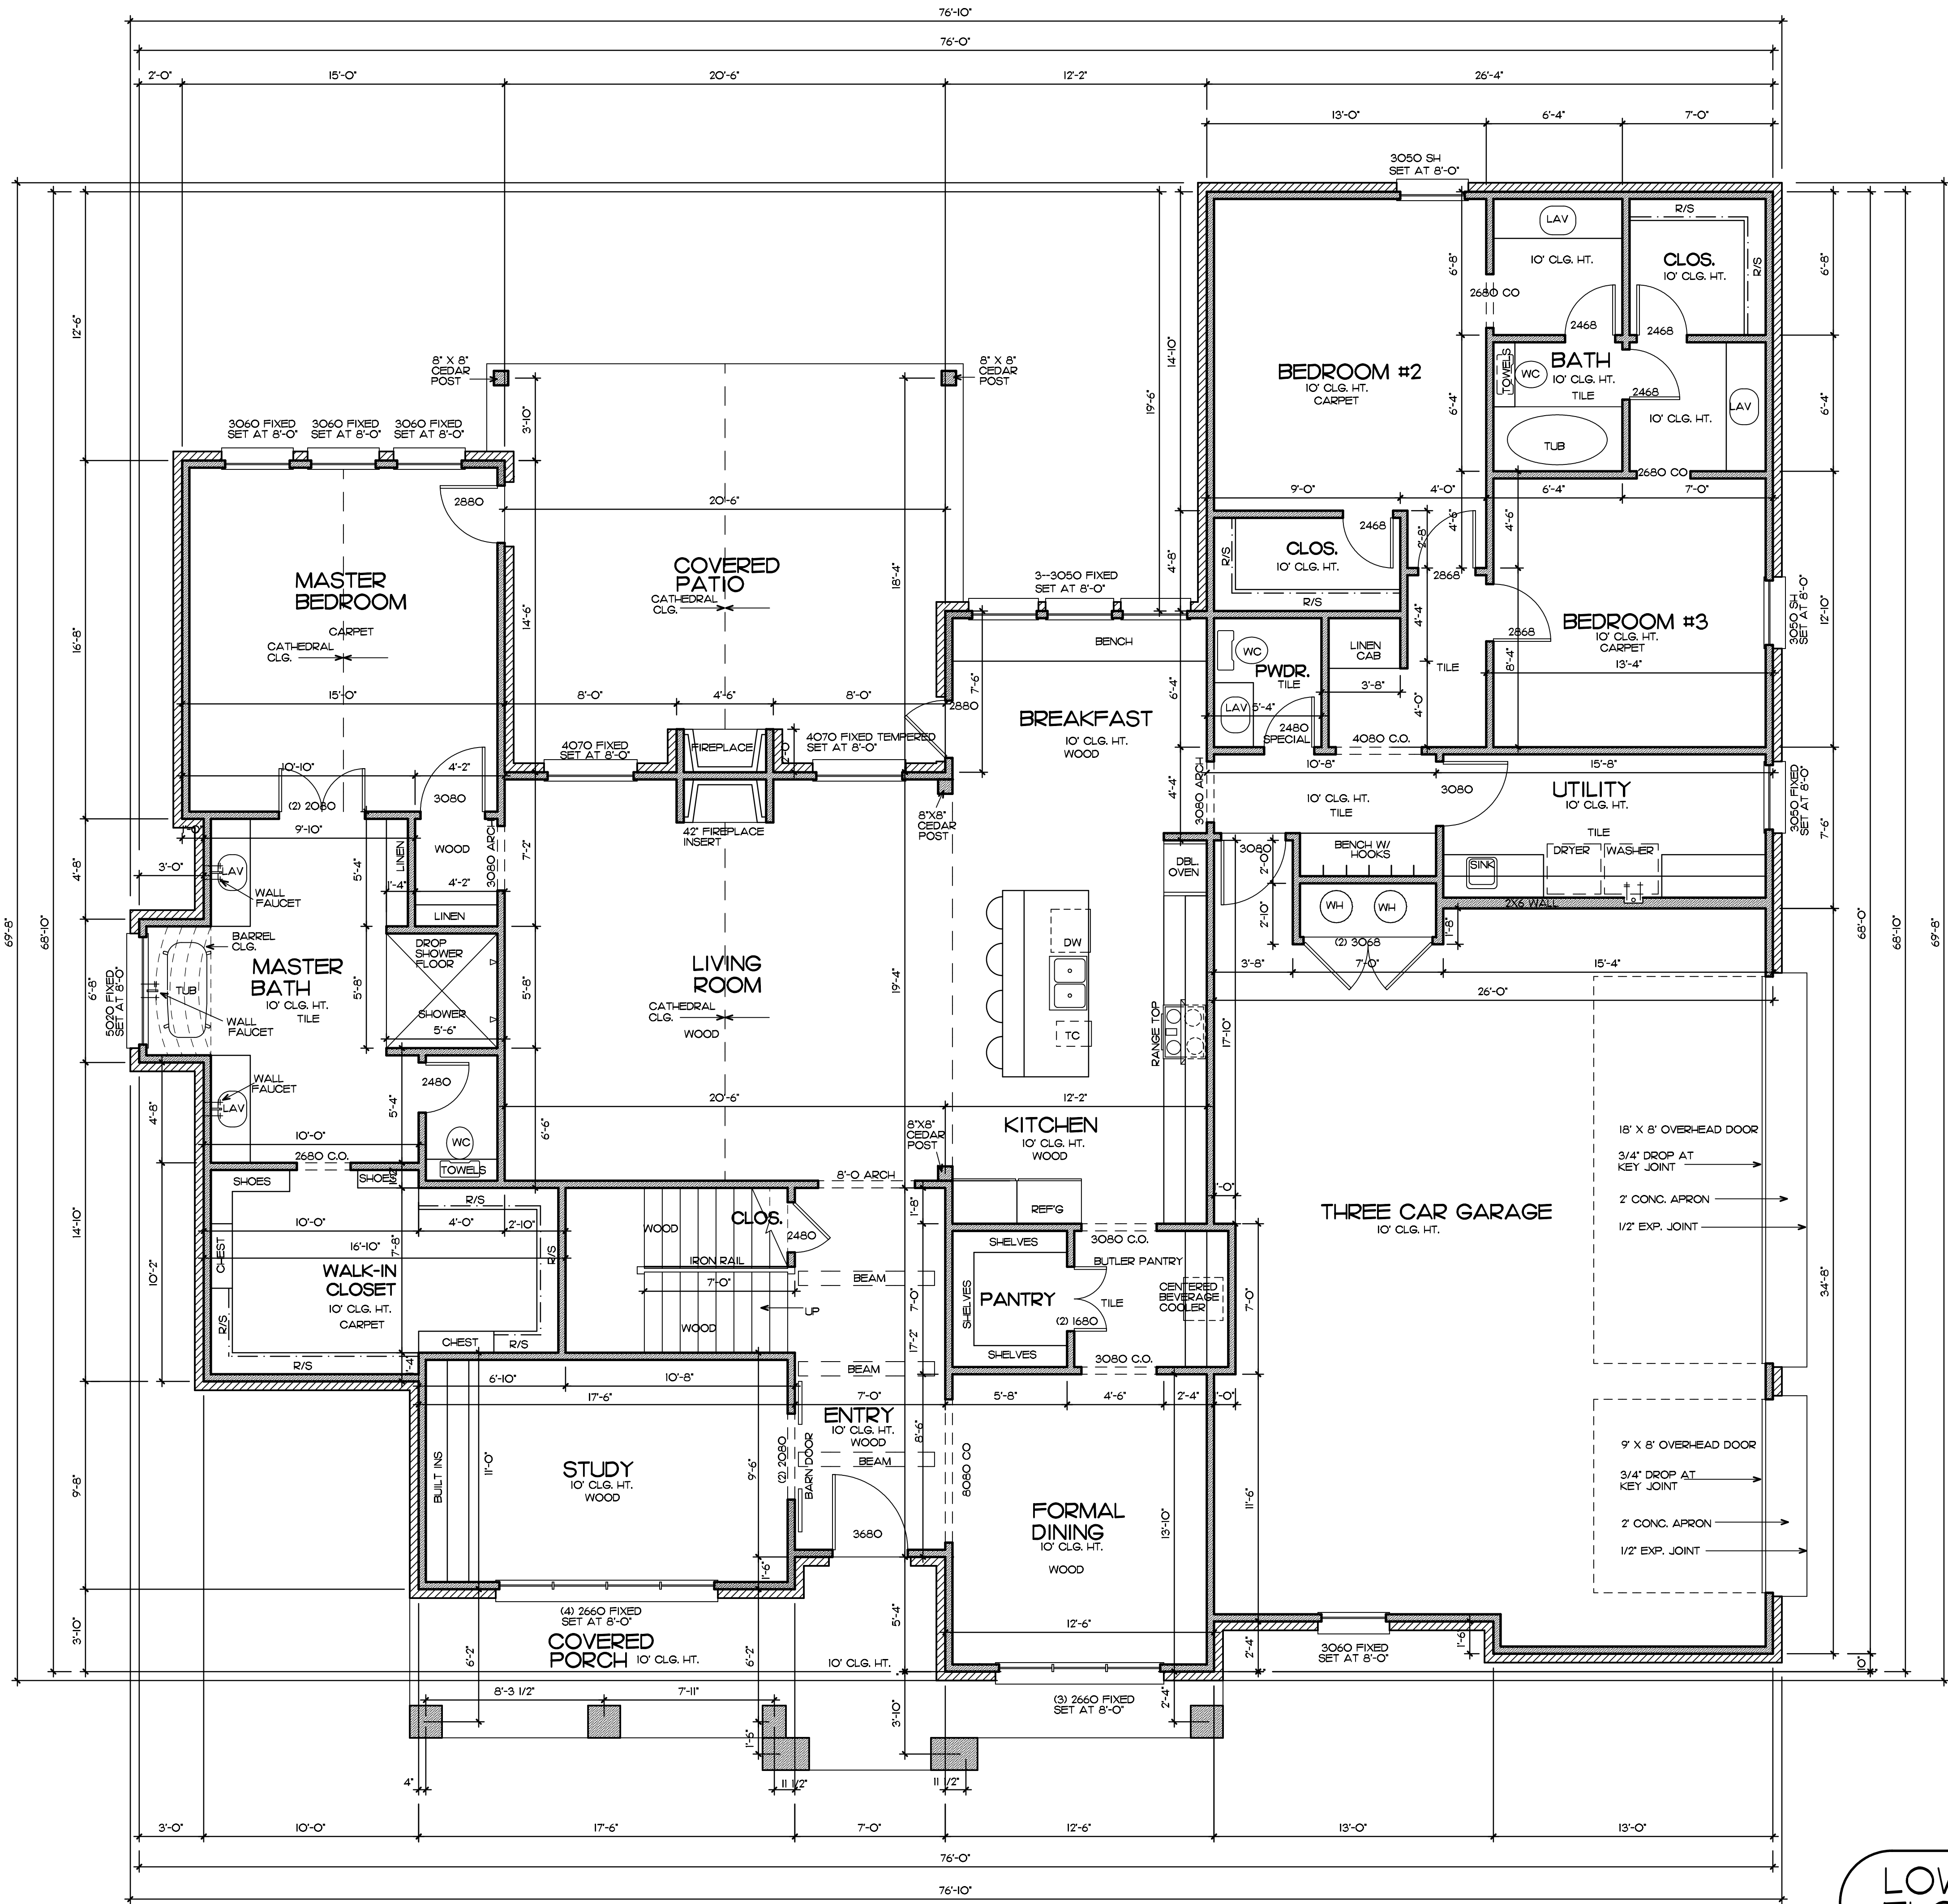

**LOWER LEVEL FLOOR PLAN**  
 SCALE 1/4" = 1'-0"