


THESE PLANS ARE THE PROPERTY OF JAY HOLMAN DESIGN, L.L.C. THESE PLANS ARE NOT TO BE REPRODUCED, CHANGED OR COPIED IN ANY MANNER. JAY HOLMAN DESIGN AND DRAFTING HEREBY GRANTS A LICENSE FOR A ONE TIME USE OF THIS PLAN. VERIFY ALL CONDITIONS AND DIMENSIONS AT THE JOB SITE AND NOTIFY THE DESIGNER OF ANY DIMENSIONAL ERRORS, OMISSIONS OR DISCREPANCIES BEFORE BEGINNING OR FABRICATING ANY WORK. DO NOT SCALE THESE DRAWINGS. 4/19/2022

LORENZ HERITAGE HOMES
 LOT 5 BLOCK 5 - ADDINGTON FARMS II
 22260 ADDINGTON COURT

JAY HOLMAN
 DESIGN AND DRAFTING
 2800 COLTRANE PLACE SUITE 3
 EDMOND, OKLAHOMA 406.715.1992

FRONT PORCH
 189 SF
 PATIO
 384 SF
 GARAGE(S)
 894 SF

UPPER FRAME
 569 SF
 LOWER FRAME
 2920 SF
 TOTAL FRAME
 3489 SF
 TOTAL VENEER
 3601 SF

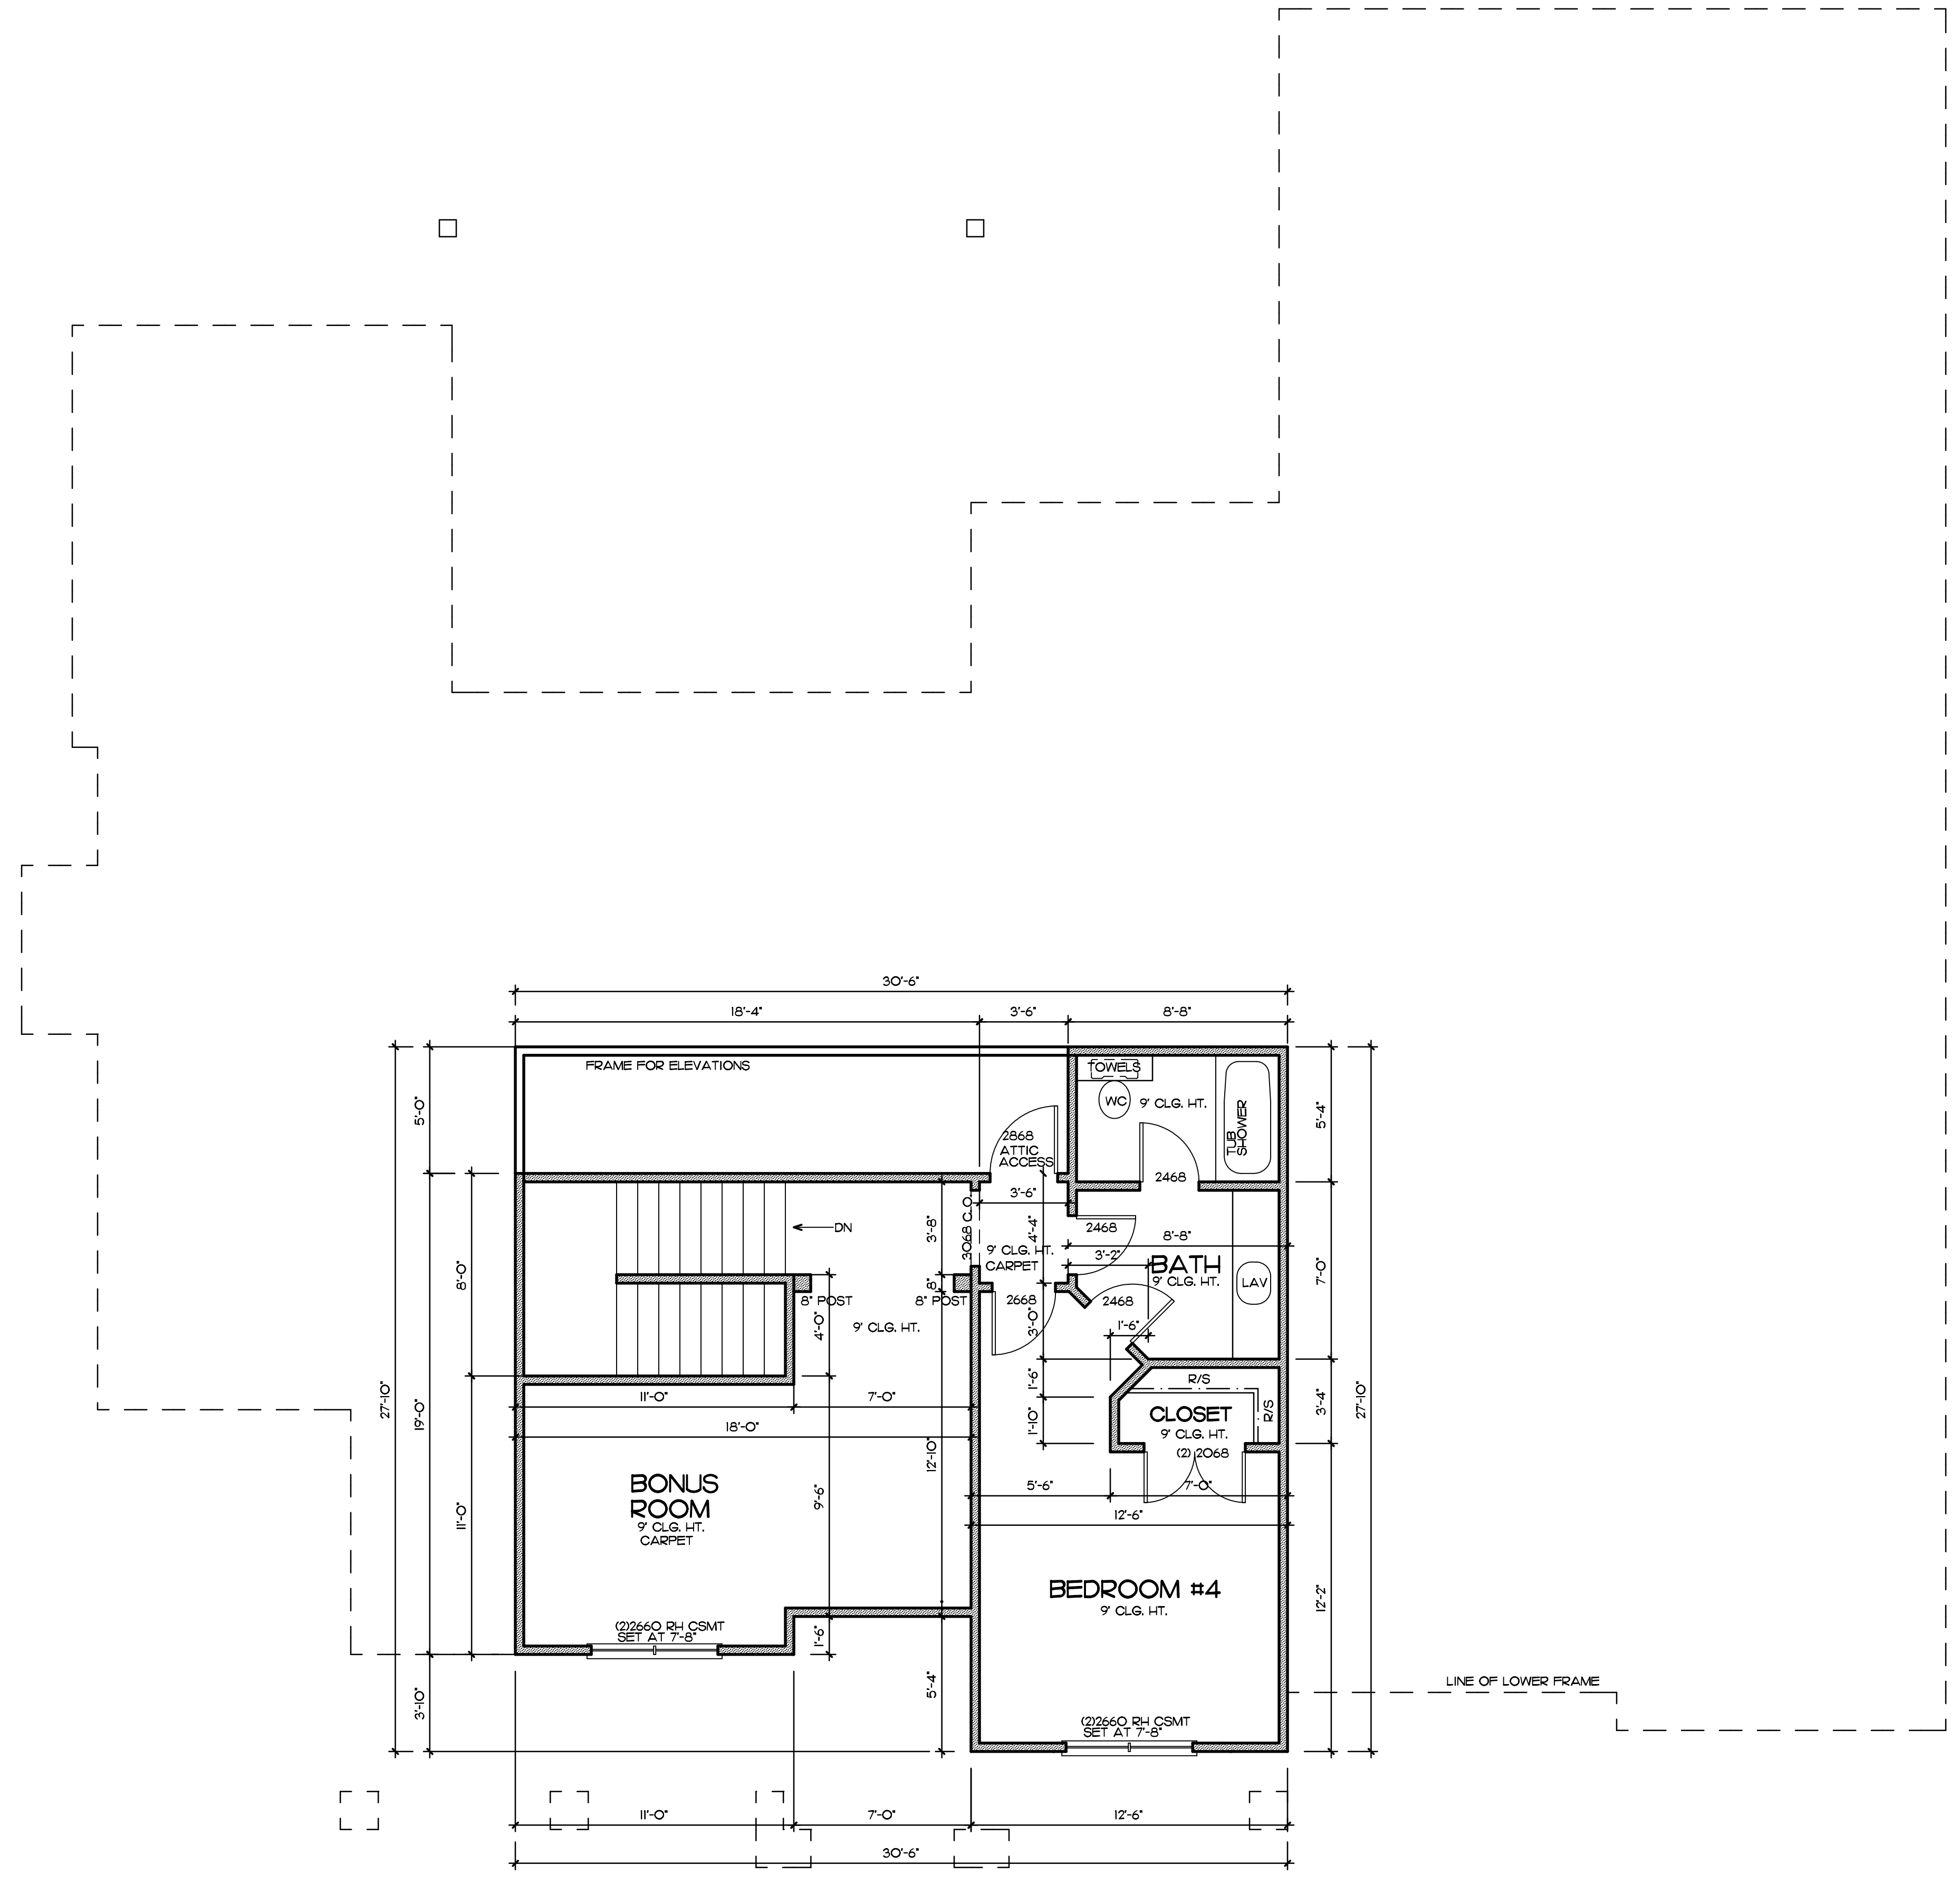

UPPER LEVEL FLOOR PLAN
 SCALE 1/4" = 1'-0"